

62537

197865

64411


350000

14993

200000

21000

199736

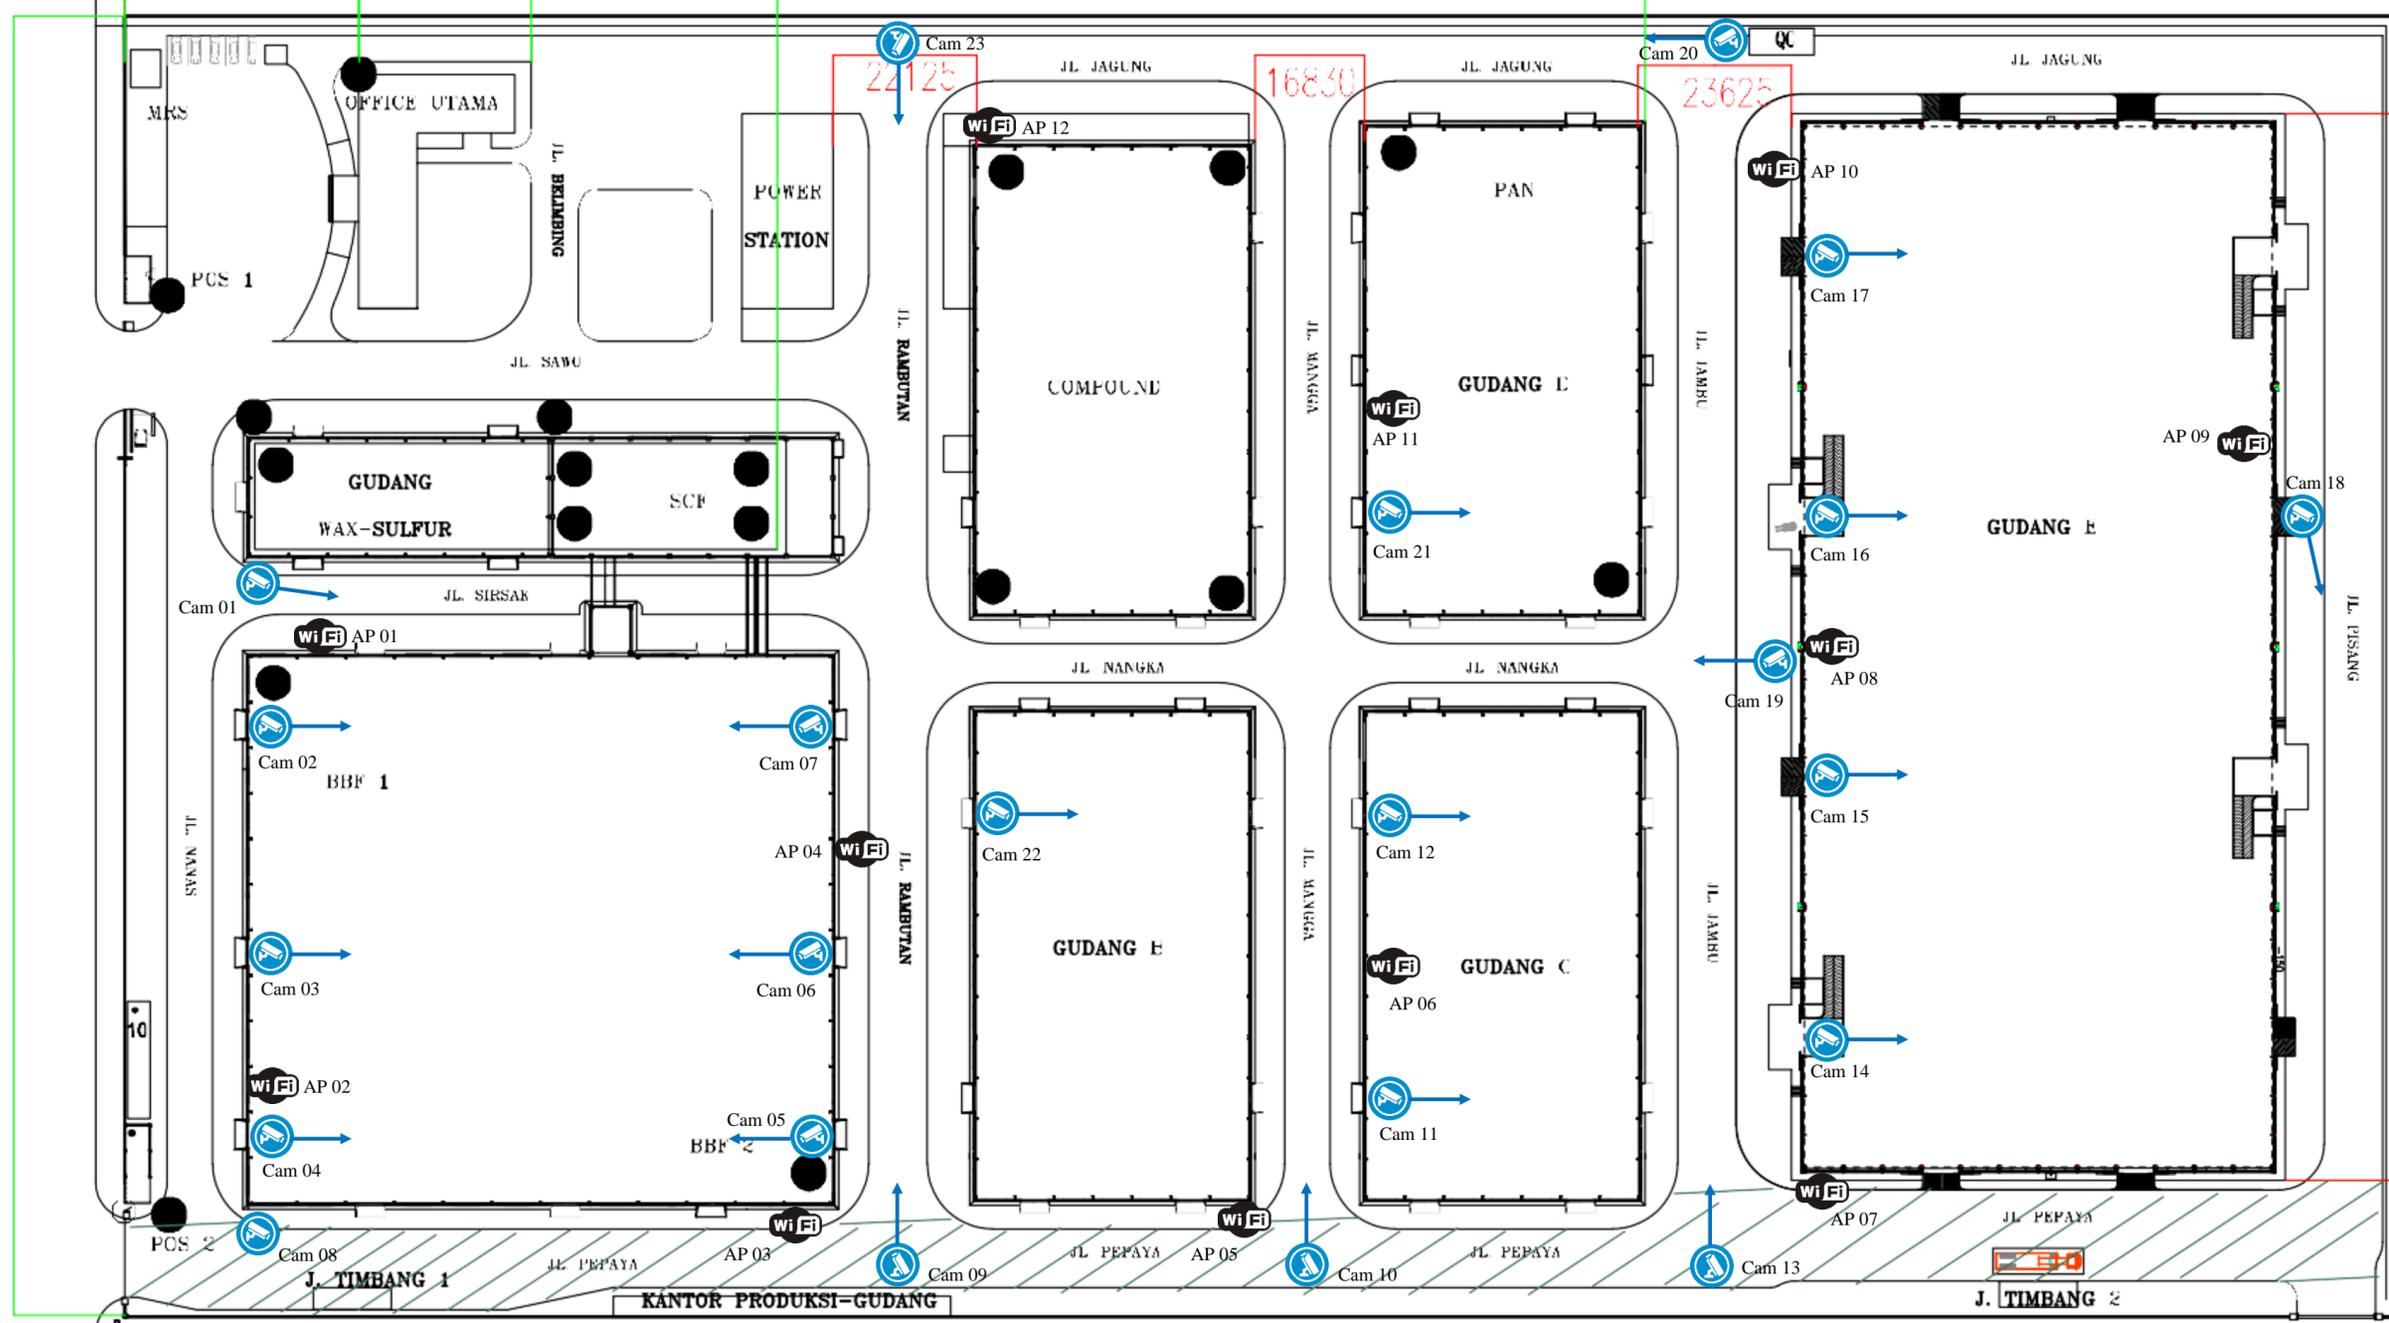

SKALA 1 : 1000

SATUAN MM (1 METER = 1000 MM)

● CCTV